


Sale Green Methodist Chapel

Sale Green Road Sale Green Worcestershire

Existing Plans and Photographic Record January 2011

Eric Scrannage 16-02-2011



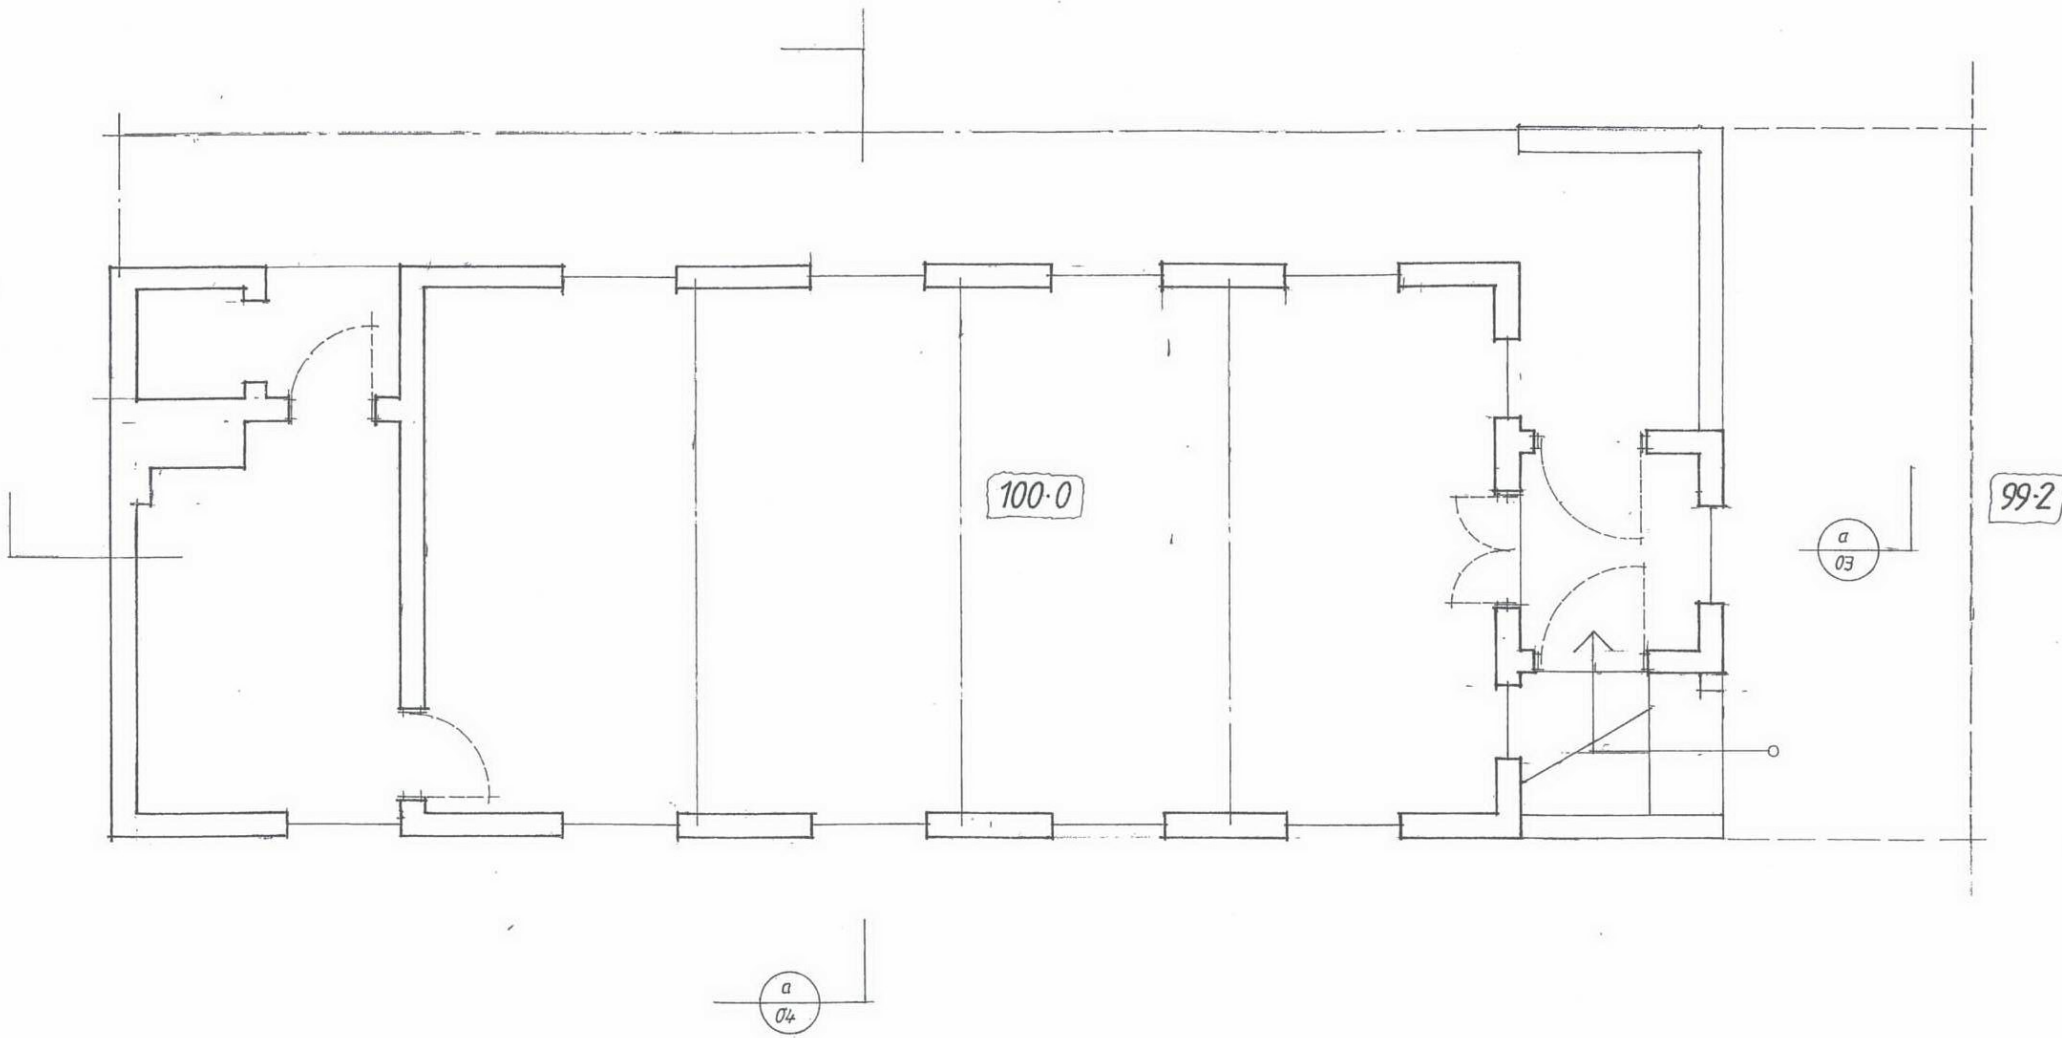

100'-0"

99'-2"

a
03


a
04

1:50

PLAN
EXISTING

742-02

© 1944-1945, S. J. S. Architects

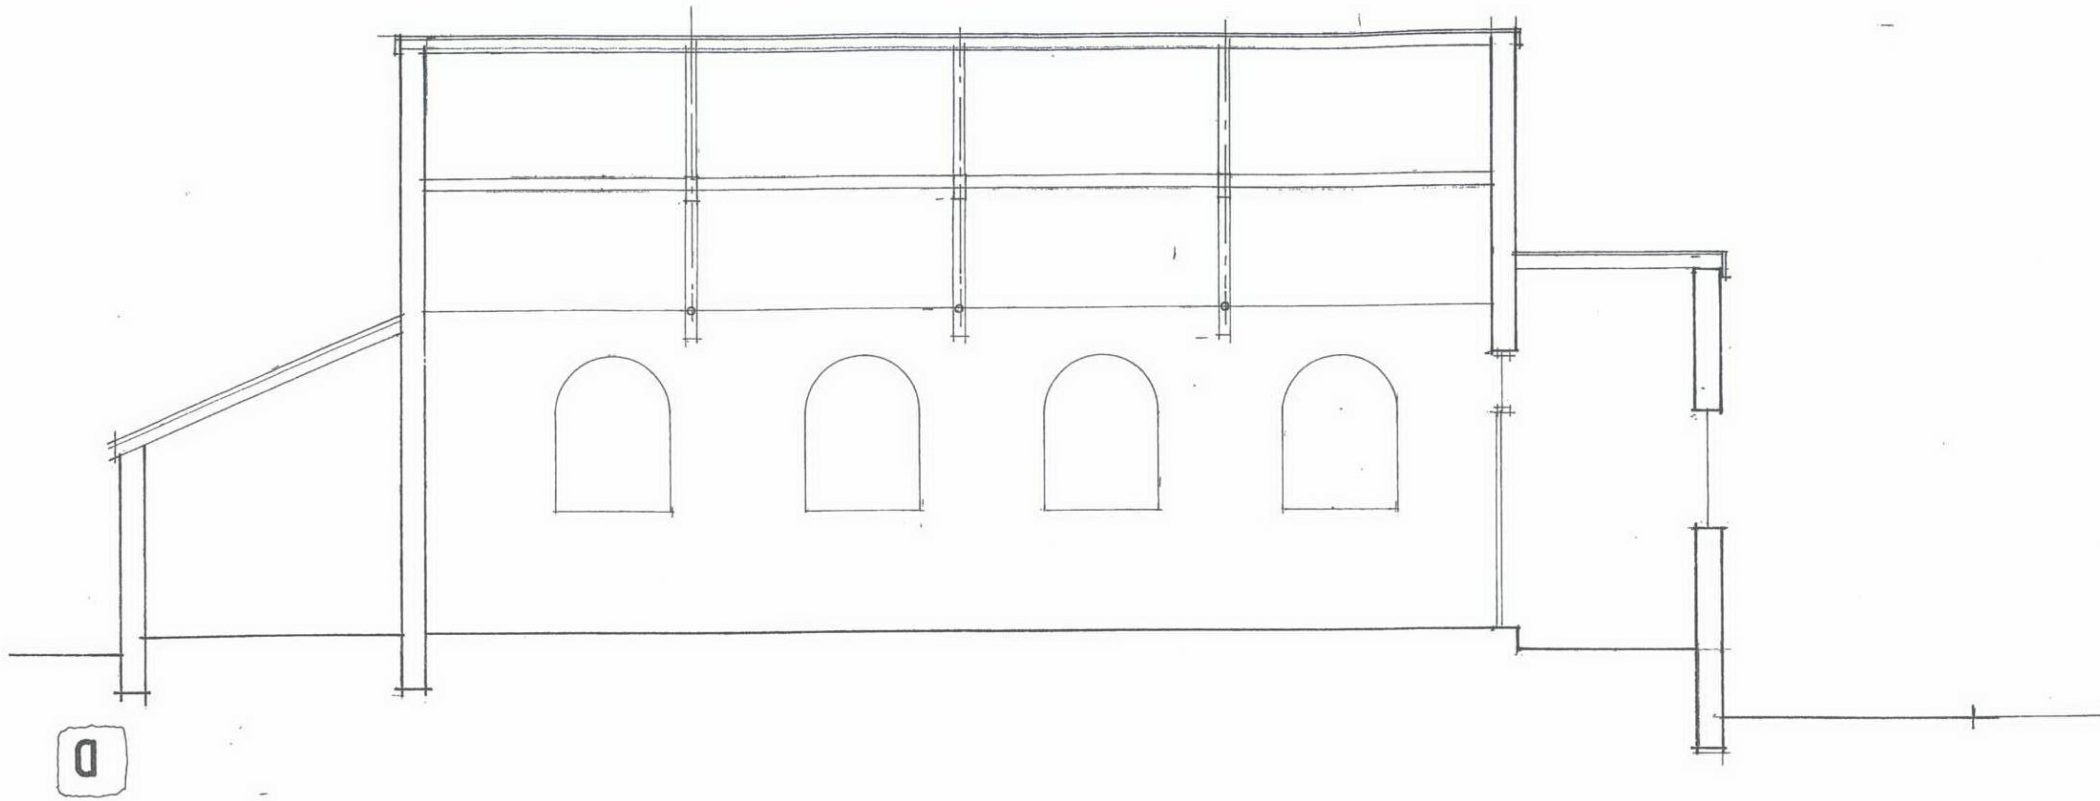


0

1-50

SECTION
EXISTING

742-03

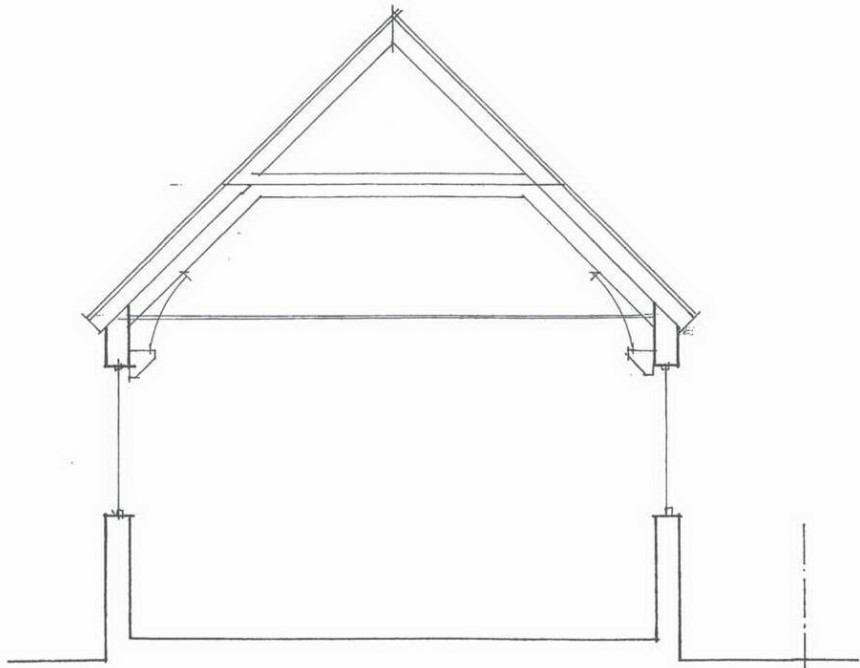

a

1:50

SECTION
EXISTING.

742-04

SALE GREEN METHODIST CHAPEL




North Facing Elevation

SALE GREEN METHODIST CHAPEL



JANUARY 2011

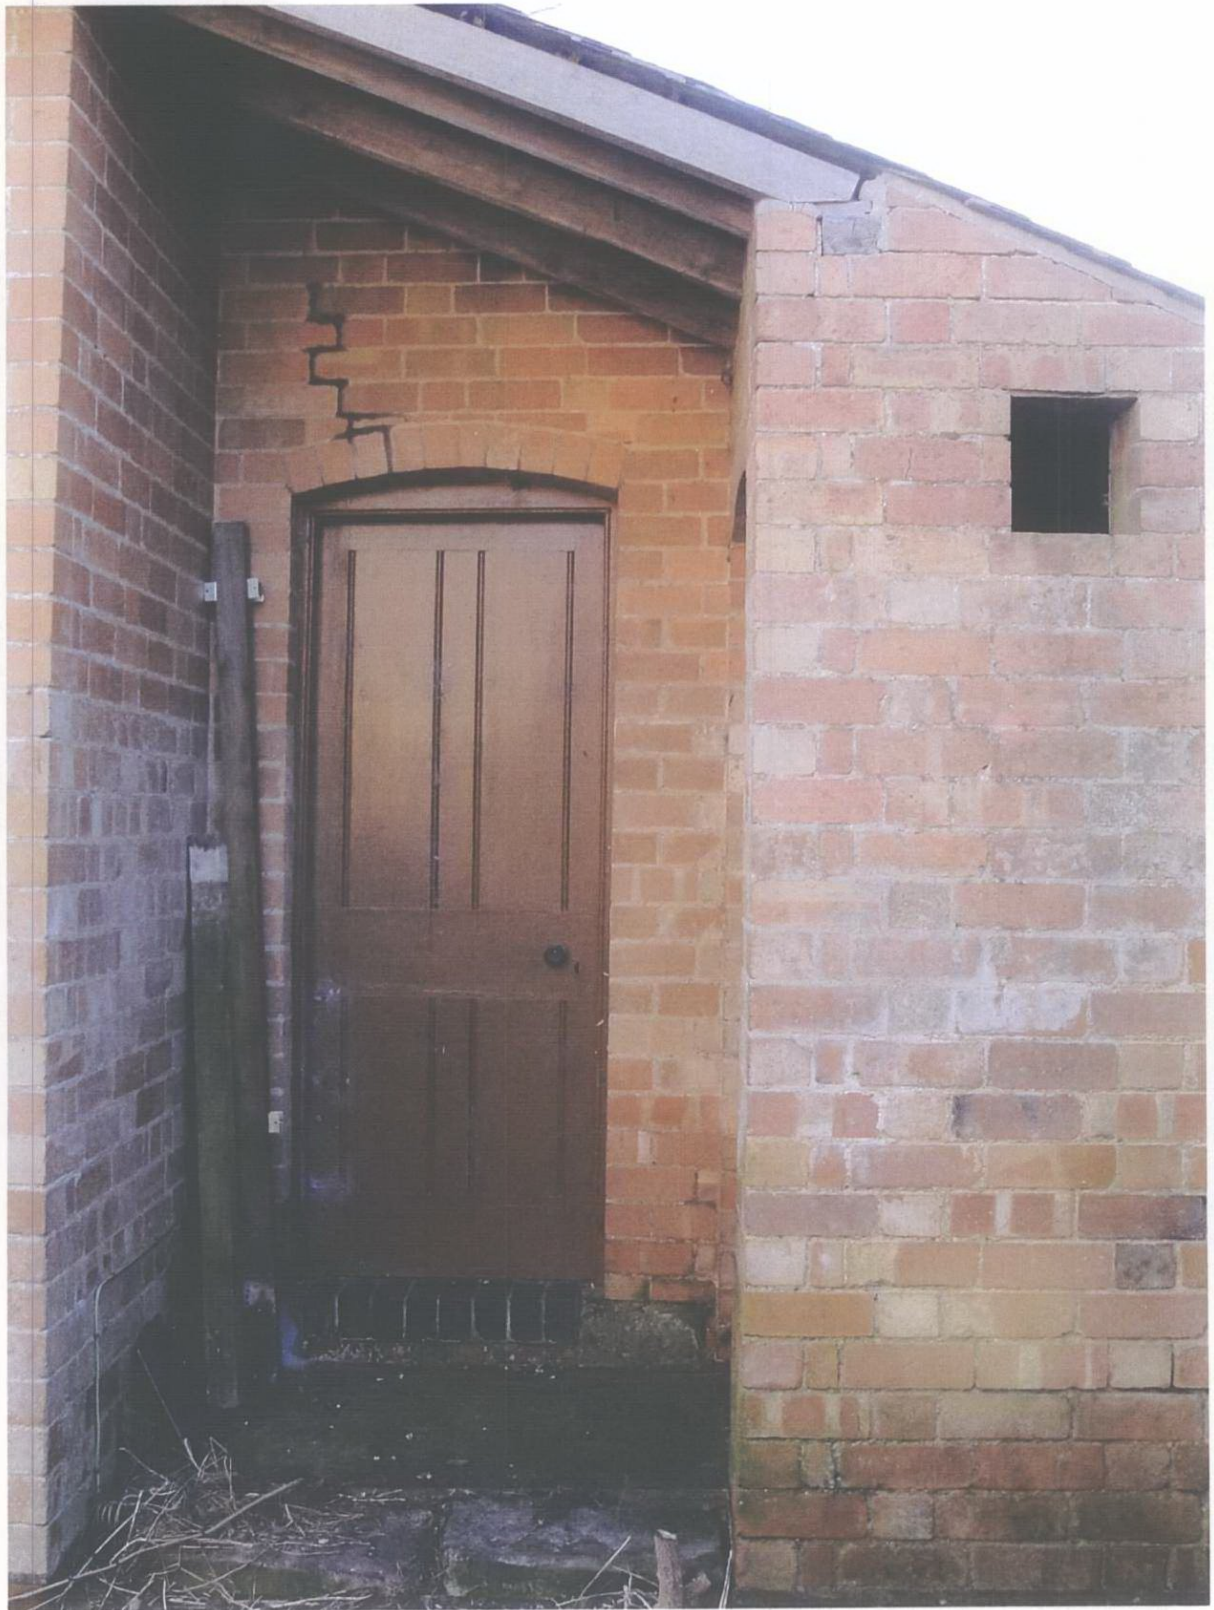

SALE GREEN METHODIST CHAPEL



JANUARY 2011

SALE GREEN METHODIST CHAPEL



East Elevation

SALE GREEN METHODIST CHAPEL



South Facing Elevation



West Elevation



Internal View of Pulpit



Pulpit



Pulpit



Pulpit



Internal View of North Wall



Internal View of Main Entrance



Main Entrance Door



Internal Lighting & Roof



Internal View Of Rear Lean To